




17 Herbert Street
Bedourie QLD 4829

DIAMANTINA SHIRE COUNCIL

BIRDSVILLE RACECOURSE FOOTPATH CONCEPT

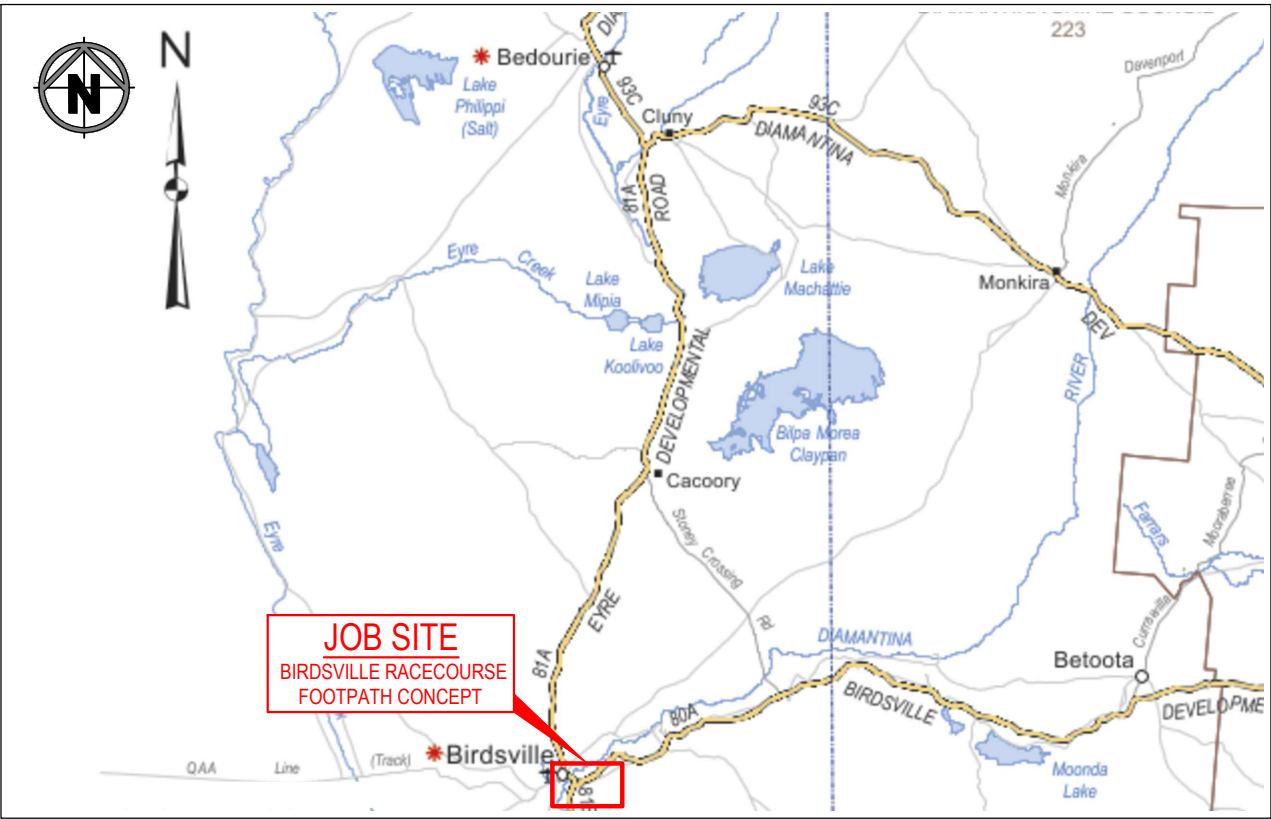

LOCALITY PLAN
NOT TO SCALE

DRAWING REGISTER

ISSUE 01

DRAWING No.	REVISION	DATE	DRAWING SHEET TITLE
260090-1/01	A	19/06/2026	LOCALITY PLAN AND DRAWING REGISTER
260090-1/02	A	19/06/2026	TYPICAL CROSS SECTION
260090-1/03	A	19/06/2026	OVERVIEW PLAN
260090-1/04	A	19/06/2026	PLAN VIEW (SHEET 1 OF 4)
260090-1/05	A	19/06/2026	PLAN VIEW (SHEET 2 OF 4)
260090-1/06	A	19/06/2026	PLAN VIEW (SHEET 3 OF 4)
260090-1/07	A	19/06/2026	PLAN VIEW (SHEET 4 OF 4)
260090-1/08	A	19/06/2026	REFUGE PEDESTRIAN CROSSING
260090-1/09	A	19/06/2026	PERMANENT PEDESTRIAN ACCESS ON BRIDGE - OPTION 1
260090-1/10	A	19/06/2026	TEMPORARY PEDESTRIAN ACCESS ON BRIDGE - OPTION 2

This document set is produced by GBA Consulting Engineers solely for the benefit of and use by the client in accordance with the terms of the agreement. GBA Consulting Engineers does not and shall not assume any responsibility or liability whatsoever to any third party arising out of any use or reliance by third parties on the content of this document set. Information contained herein is the intellectual property of GBA Consulting Engineers and will not be copied without written authorisation from GBA Consulting Engineers.

01/2025 Date Printed: 19/06/2026 12:42:10 M-Files ID: 35091

Rev.	Revision Description	By	Date
A	ORIGINAL ISSUE	MM	19/06/2026



GBA

CONSULTING ENGINEERS

Barcaldine
Emerald | Rockhampton | Toowoomba
Email: admin@gbaengineers.com.au

Drawn:	Mduduzi Madiya
Designed:	Mduduzi Madiya
Checked:	Hanno du Toit
Survey:	GBA Consulting Engineers


PRELIMINARY

NOT FOR CONSTRUCTION

Date: 19 June 2026

Client:	DIAMANTINA SHIRE COUNCIL
Project:	BIRDSVILLE RACECOURSE FOOTPATH CONCEPT
Title:	LOCALITY PLAN AND DRAWING REGISTER

Category:	GENERAL ENGINEERING
Drawing No.	260090-1/01
Rev.	A
Units:	m (UNO)
Scale:	AS SHOWN
Size:	A3

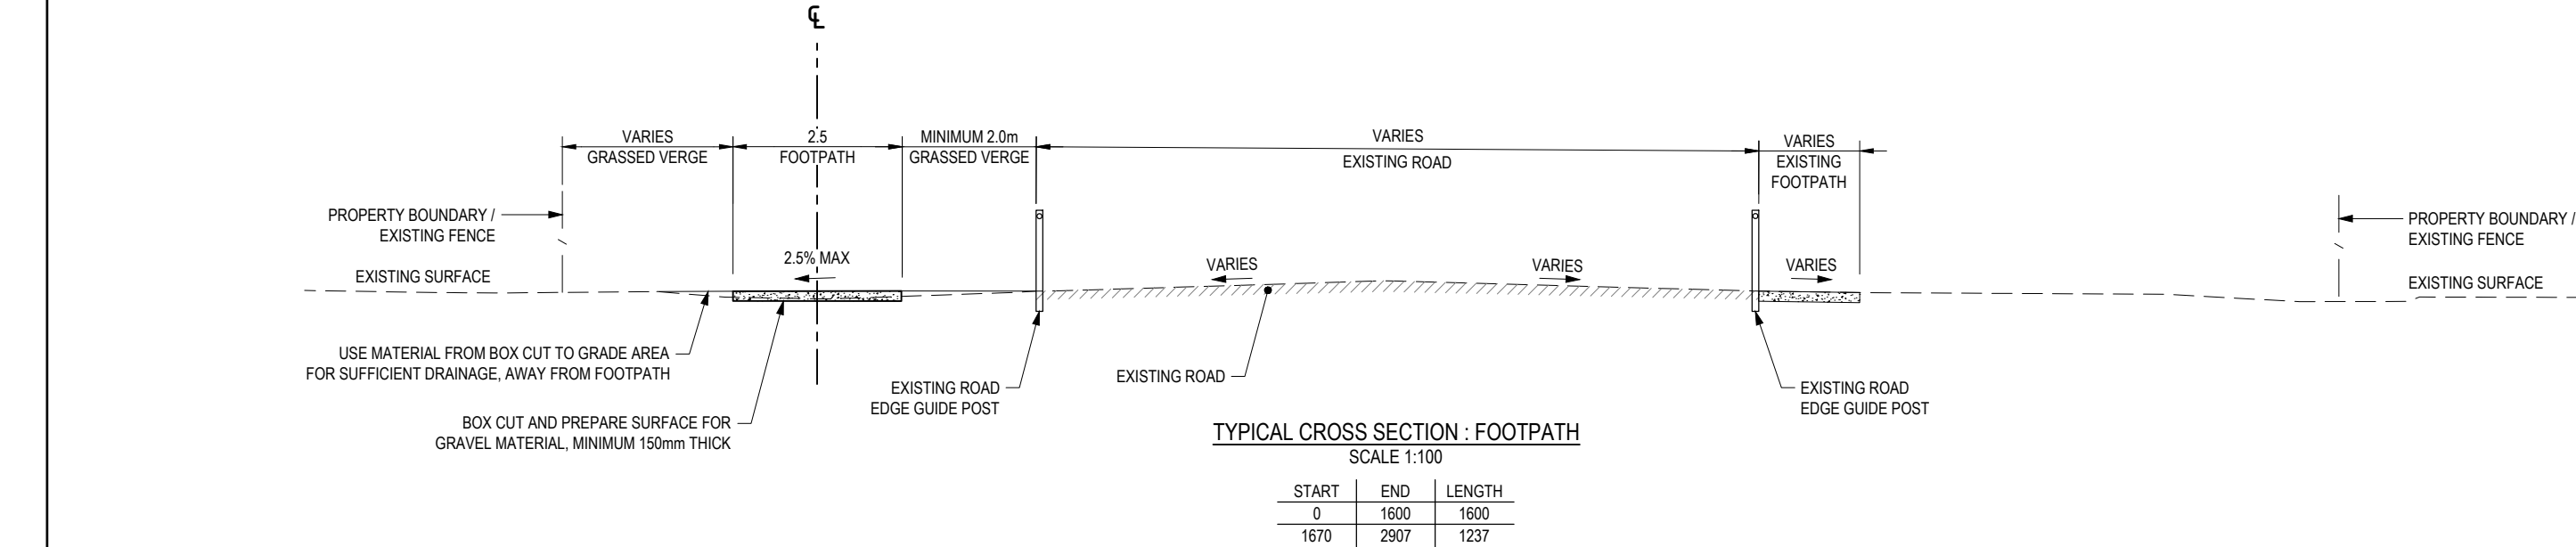

- NOTES:**
- EXTENT OF DRAINAGE REQUIREMENTS TO BE DETERMINED DURING DETAIL DESIGN.
 - WHERE FOOTPATH CROSSES EXISTING ACCESS, PROVIDE CONCRETE PATH AS PER IPWEA STANDARD DRAWING PCD-101 AND 102.

A	ORIGINAL ISSUE	MM	19/06/2026
Rev.	Revision Description	By	Date



GBA

CONSULTING ENGINEERS

Barcaldine

Emerald | Rockhampton | Toowoomba

Email: admin@gbaengineers.com.au

Drawn:	Mduduzi Madiya
Designed:	Mduduzi Madiya
Checked:	Hanno du Toit
Survey:	GBA Consulting Engineers

PRELIMINARY

NOT FOR CONSTRUCTION

Date: 19 June 2026

Client: DIAMANTINA SHIRE COUNCIL		Category: GENERAL ENGINEERING	
Project: BIRDSVILLE RACECOURSE FOOTPATH CONCEPT		Drawing No.	Rev.
Title: TYPICAL CROSS SECTION		260090-1/02	A
		Units: m (UNO)	Scale: AS SHOWN Size: A3

(01/2025) Date Printed: 19/06/2026 12:42:44 M-Files ID: 35095



A	ORIGINAL ISSUE	MM	19/06/2026
Rev.	Revision Description	By	Date



GBACONSULTING
ENGINEERS

Barcaldine
Emerald | Rockhampton | Toowoomba
Email: admin@gbaengineers.com.au



Drawn:	Mduduzi Madiya
Designed:	Mduduzi Madiya
Checked:	Hanno du Toit
Survey:	GBA Consulting Engineers

PRELIMINARY
NOT FOR CONSTRUCTION

Date: 19 June 2026

Client:	DIAMANTINA SHIRE COUNCIL
Project:	BIRDSVILLE RACECOURSE FOOTPATH CONCEPT
Title:	OVERVIEW PLAN

Category: GENERAL ENGINEERING		
Drawing No.	Rev.	
260090-1/03	A	
Units: m (UNO)	Scale: AS SHOWN	Size: A3

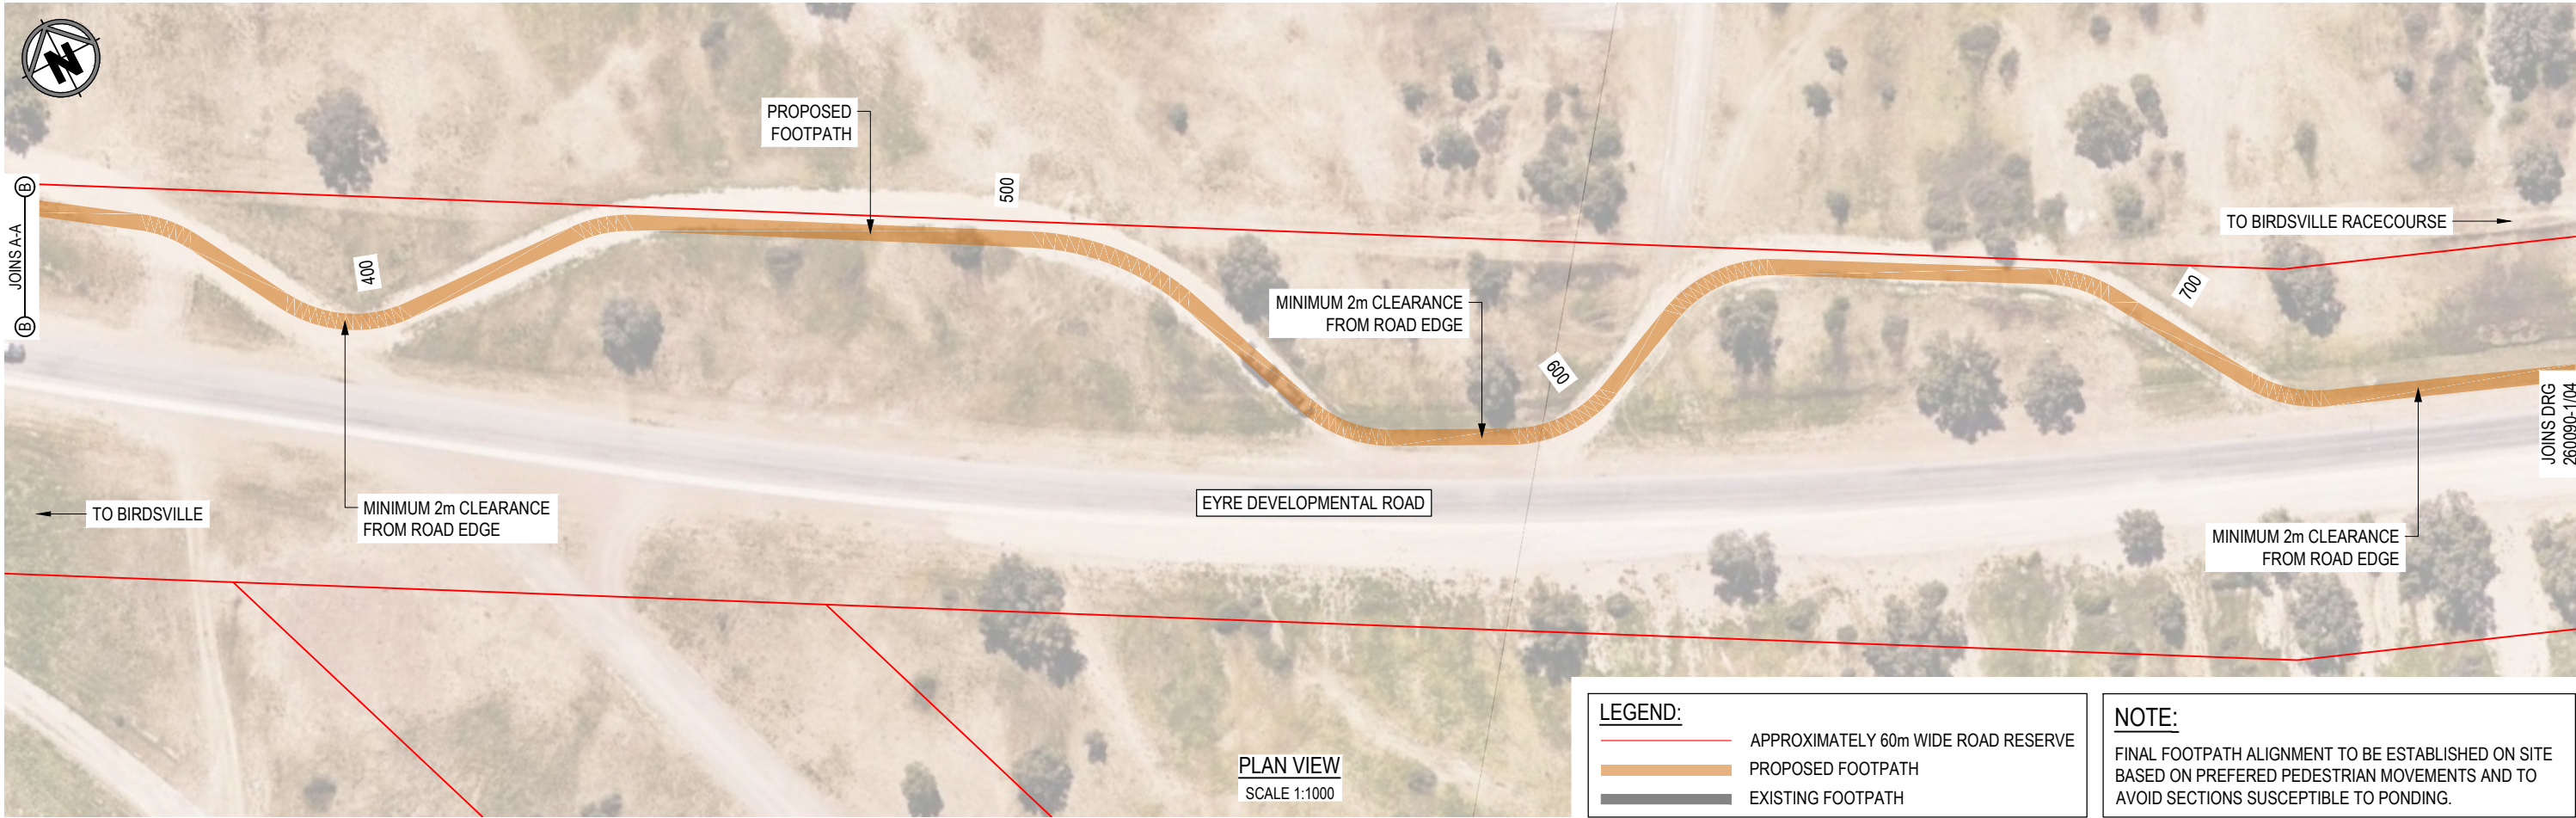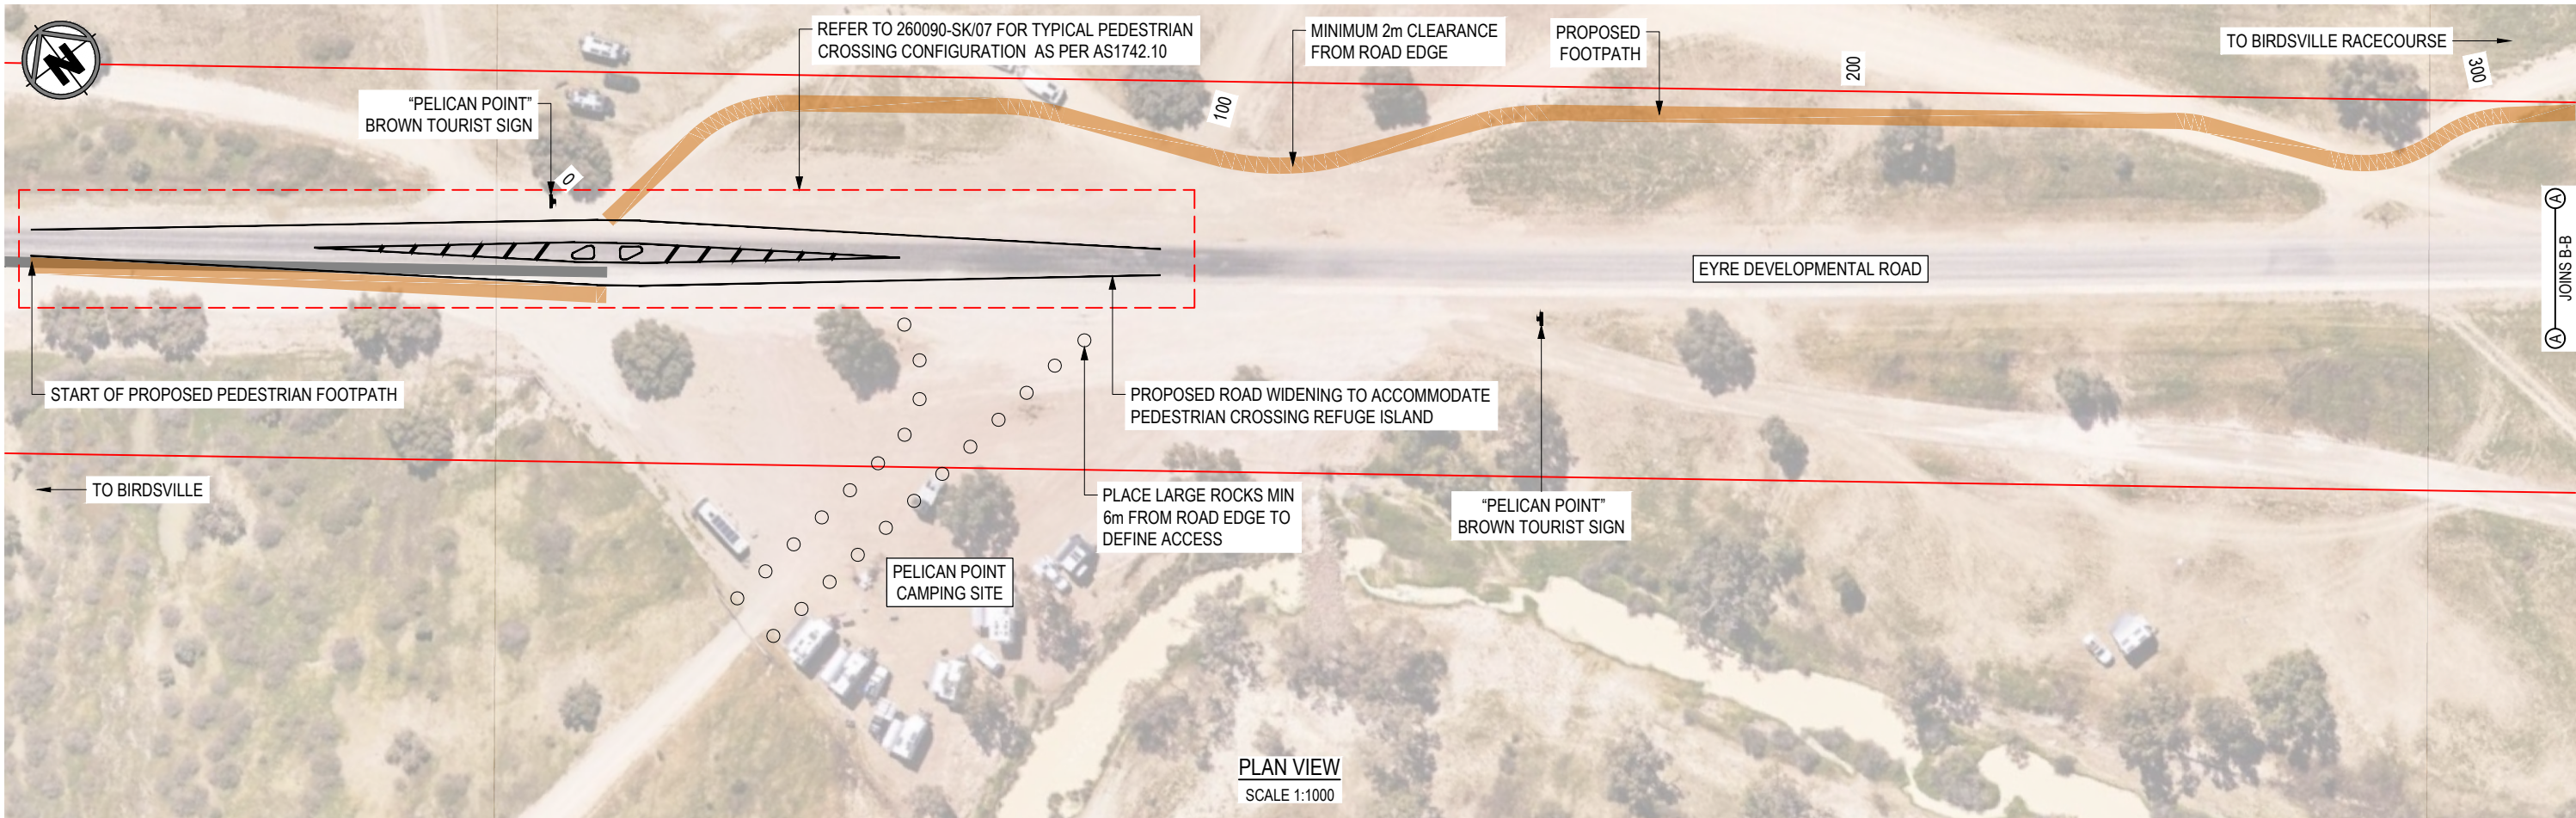

LEGEND:	
	APPROXIMATELY 60m WIDE ROAD RESERVE
	PROPOSED FOOTPATH
	EXISTING FOOTPATH

NOTE:	
FINAL FOOTPATH ALIGNMENT TO BE ESTABLISHED ON SITE BASED ON PREFERRED PEDESTRIAN MOVEMENTS AND TO AVOID SECTIONS SUSCEPTIBLE TO PONDING.	

GBA CONSULTING ENGINEERS
Barcaldine
Emerald | Rockhampton | Toowoomba
Email: admin@gbaengineers.com.au



Drawn:	Mduduzi Madiya
Designed:	Mduduzi Madiya
Checked:	Hanno du Toit
Survey:	GBA Consulting Engineers

PRELIMINARY
NOT FOR CONSTRUCTION
Date: 19 June 2026

Client:	DIAMANTINA SHIRE COUNCIL
Project:	BIRDSVILLE RACECOURSE FOOTPATH CONCEPT
Title:	PLAN VIEW (SHEET 1 OF 4)

Category: GENERAL ENGINEERING		
Drawing No.	260090-1/04	Rev. A
Units:	Scale:	Size:
m (UNO)	AS SHOWN	A3

Rev.	Revision Description	By	Date
A	ORIGINAL ISSUE	MM	19/06/2026

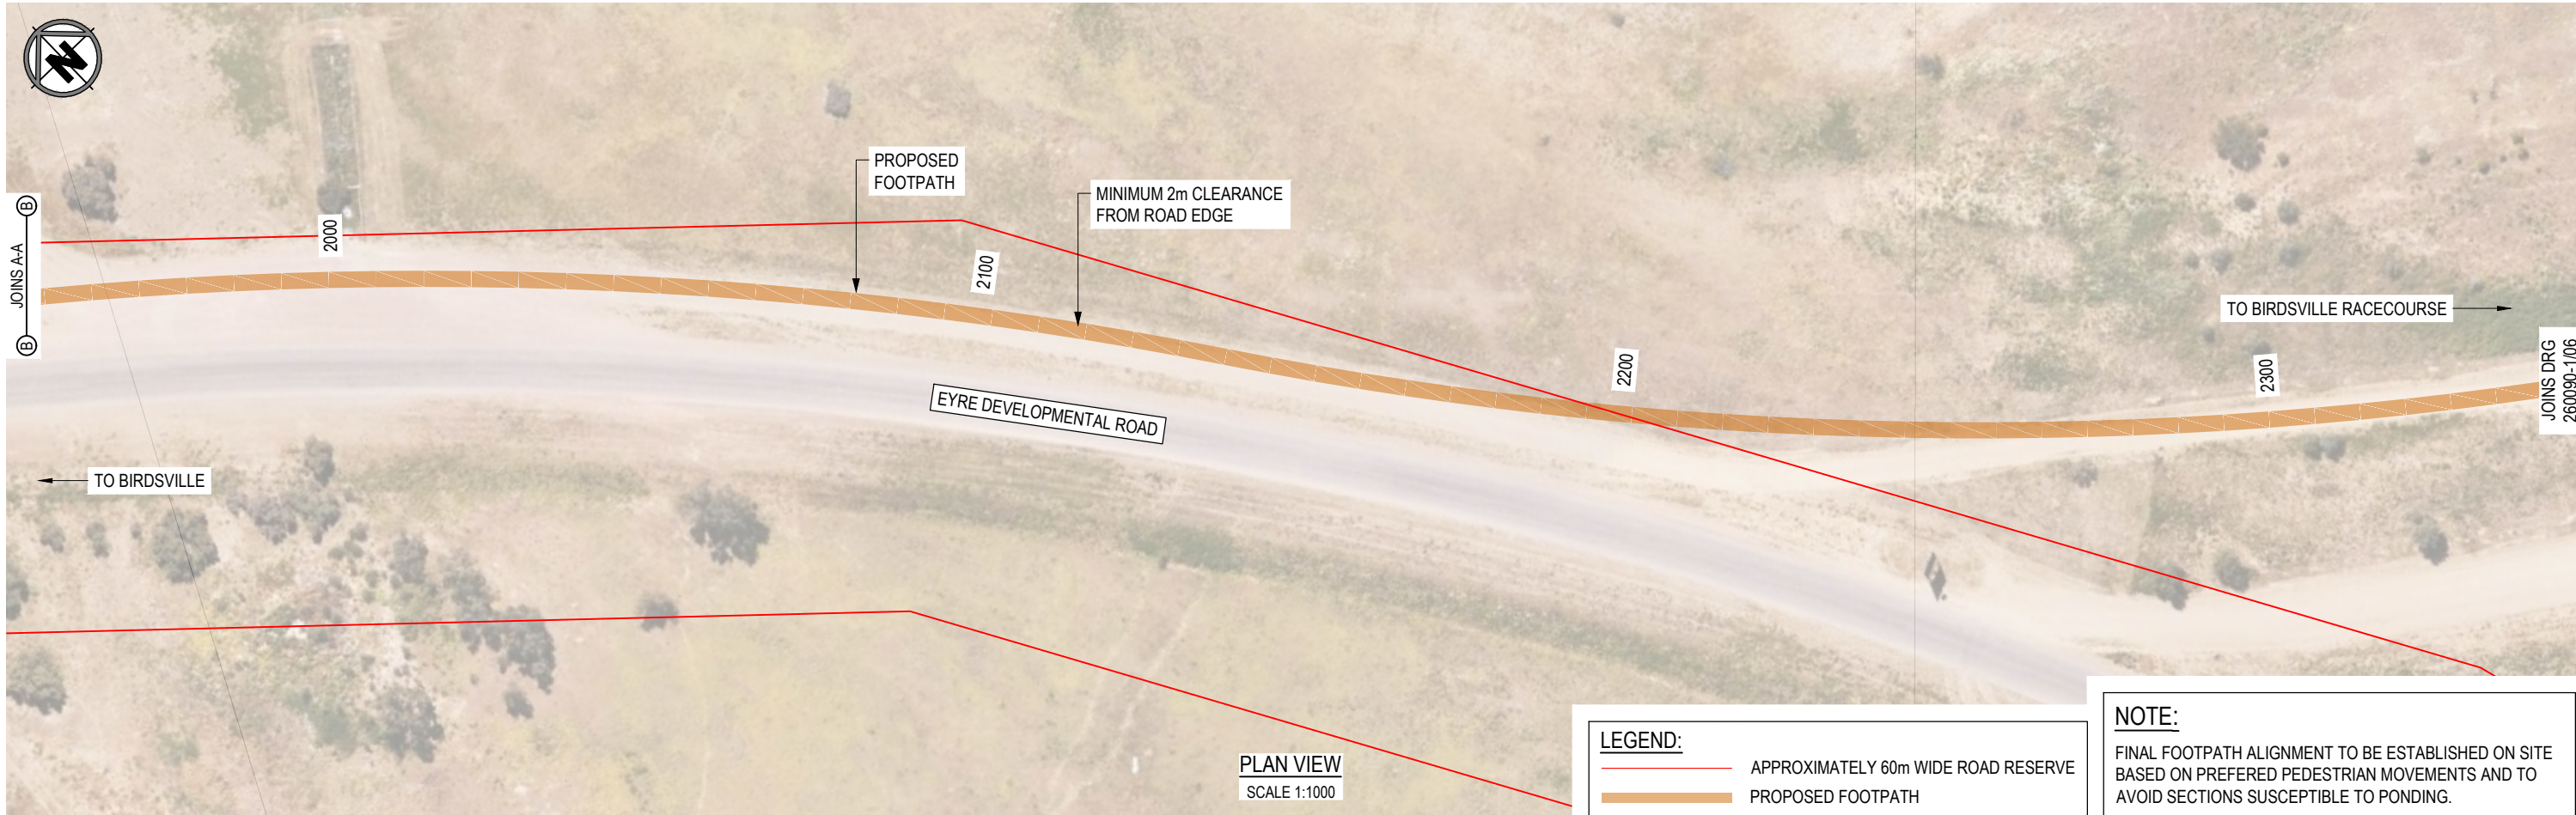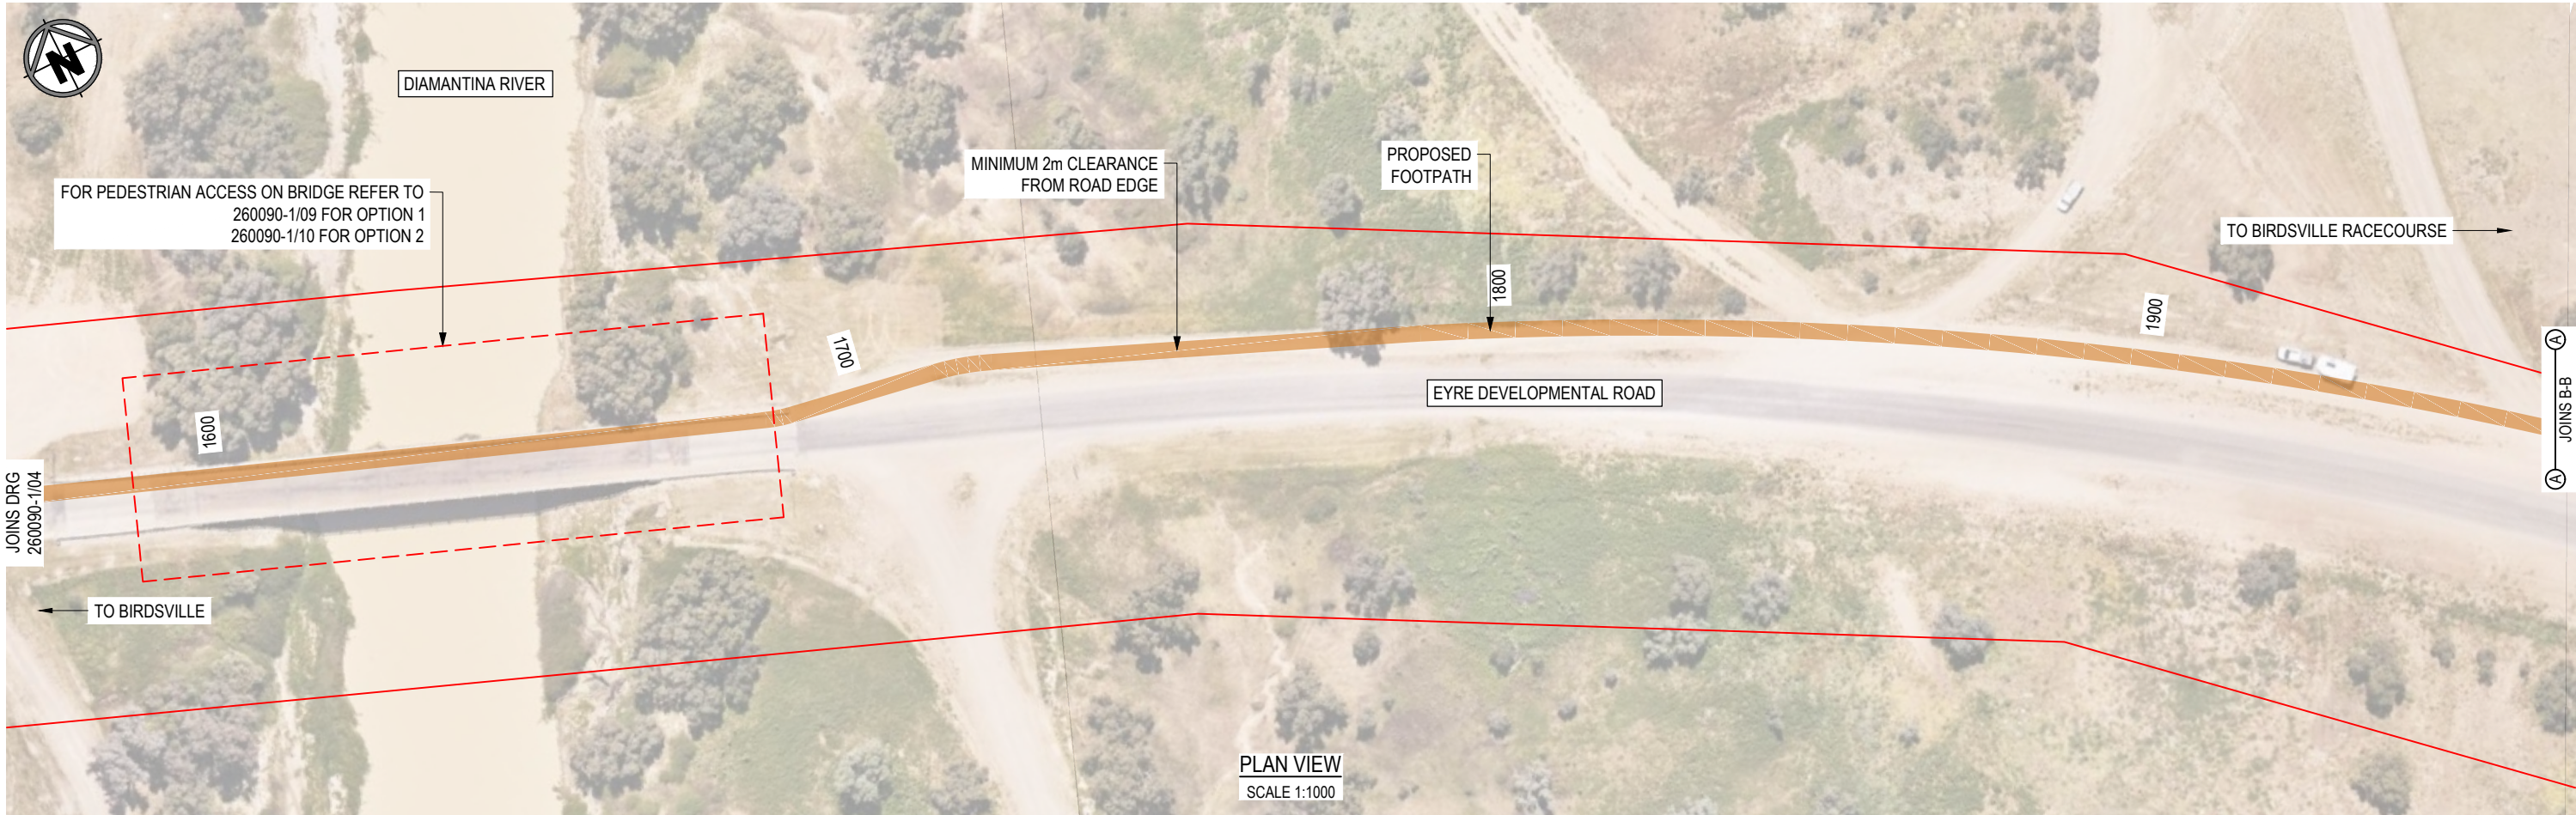

LEGEND:

- APPROXIMATELY 60m WIDE ROAD RESERVE
- PROPOSED FOOTPATH

NOTE:
FINAL FOOTPATH ALIGNMENT TO BE ESTABLISHED ON SITE BASED ON PREFERRED PEDESTRIAN MOVEMENTS AND TO AVOID SECTIONS SUSCEPTIBLE TO PONDING.

(01/2025) Date Printed: 19/06/2026 12:42:53 M-Files ID: 35095

Rev.	A	ORIGINAL ISSUE	MM	19/06/2026
		Revision Description	By	Date

GBA CONSULTING ENGINEERS
Barcaldine
Emerald | Rockhampton | Toowoomba
Email: admin@gbaengineers.com.au

Drawn:	Mduduzi Madiya
Designed:	Mduduzi Madiya
Checked:	Hanno du Toit
Survey:	GBA Consulting Engineers

PRELIMINARY
NOT FOR CONSTRUCTION
Date: 19 June 2026

Client:	DIAMANTINA SHIRE COUNCIL
Project:	BIRDSVILLE RACECOURSE FOOTPATH CONCEPT
Title:	PLAN VIEW (SHEET 3 OF 4)

Category:	GENERAL ENGINEERING
Drawing No.	260090-1/06
Rev.	A
Units:	m (UNO)
Scale:	AS SHOWN
Size:	A3



(01/2025) Date Printed: 19/06/2026 12:42:56 M-Files ID: 35095

A	ORIGINAL ISSUE	MM	19/06/2026
Rev.	Revision Description	By	Date



GBACONSULTING
ENGINEERS

Barcaldine
Emerald | Rockhampton | Toowoomba
Email: admin@gbaengineers.com.au


Drawn:	Mduduzi Madiya
Designed:	Mduduzi Madiya
Checked:	Hanno du Toit
Survey:	GBA Consulting Engineers

PRELIMINARY
NOT FOR CONSTRUCTION

Date: 19 June 2026

Client:	DIAMANTINA SHIRE COUNCIL	
Project:	BIRDSVILLE RACECOURSE FOOTPATH CONCEPT	
Title:	PLAN VIEW (SHEET 4 OF 4)	

Category: GENERAL ENGINEERING		
Drawing No.		Rev.
260090-1/07		A
Units:	Scale:	Size:
m (UNO)	AS SHOWN	A3

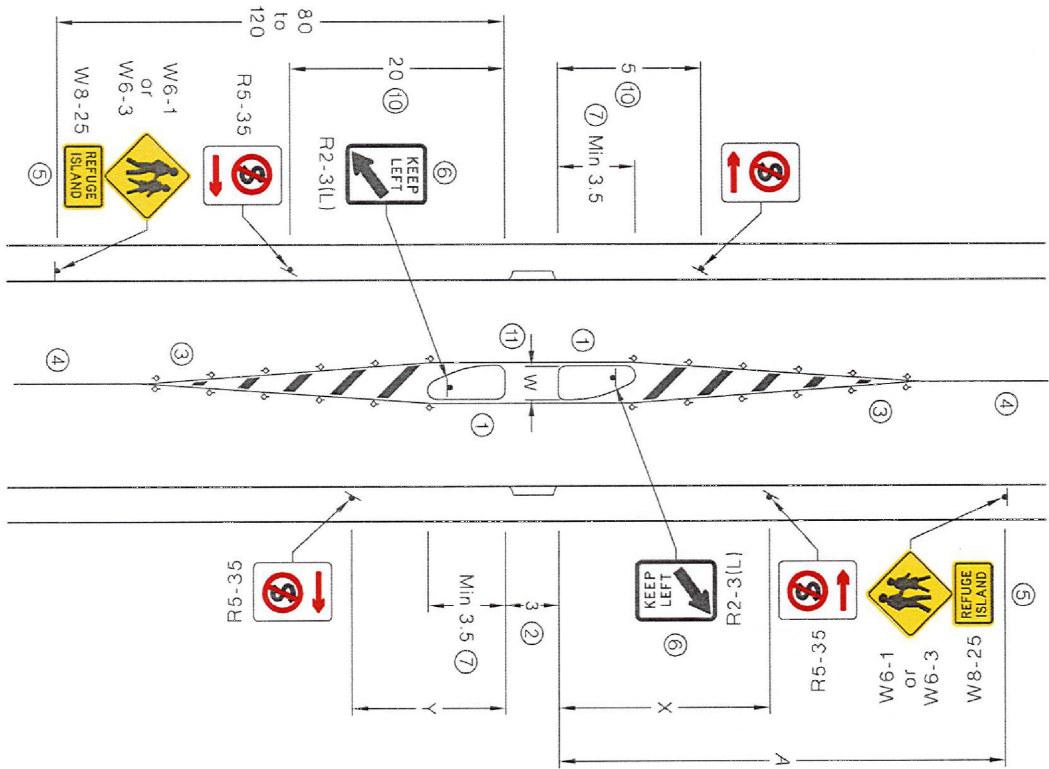

REFUGE PEDESTRIAN CROSSING
SCHEMATIC

- PEDESTRIAN CROSSING WITH REFUGE ISLAND
- CURRENT ROAD WIDTH NEEDS TO BE WIDENED BY APPROXIMATE 4m
- PROMOTES DRIVER AWARENESS AND PEDESTRIAN SAFETY
- MEETS AS1742.10

A	ORIGINAL ISSUE	MM	19/06/2026
Rev.	Revision Description	By	Date



GBACONSULTING
ENGINEERS


Barcaldine
Emerald | Rockhampton | Toowoomba
Email: admin@gbaengineers.com.au

Drawn:	Mduduzi Madiya
Designed:	Mduduzi Madiya
Checked:	Hanno du Toit
Survey:	GBA Consulting Engineers

PRELIMINARY
NOT FOR CONSTRUCTION


Date: 19 June 2026

Client:	DIAMANTINA SHIRE COUNCIL		Category:	GENERAL ENGINEERING	
Project:	BIRDSVILLE RACECOURSE FOOTPATH CONCEPT		Drawing No.	260090-1/08	Rev. A
Title:	REFUGE PEDESTRIAN CROSSING		Units:	Scale:	Size:
			m (UNO)	AS SHOWN	A3

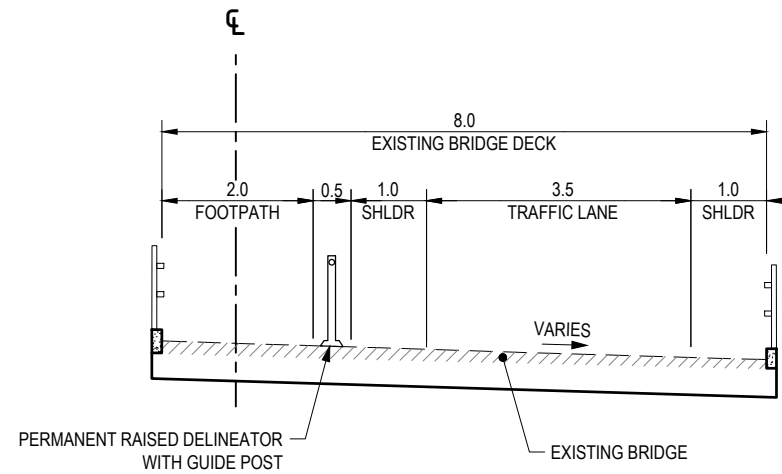

TYPICAL CROSS SECTION : BRIDGE
SCALE 1:100

START	END	LENGTH
1600	1670	70

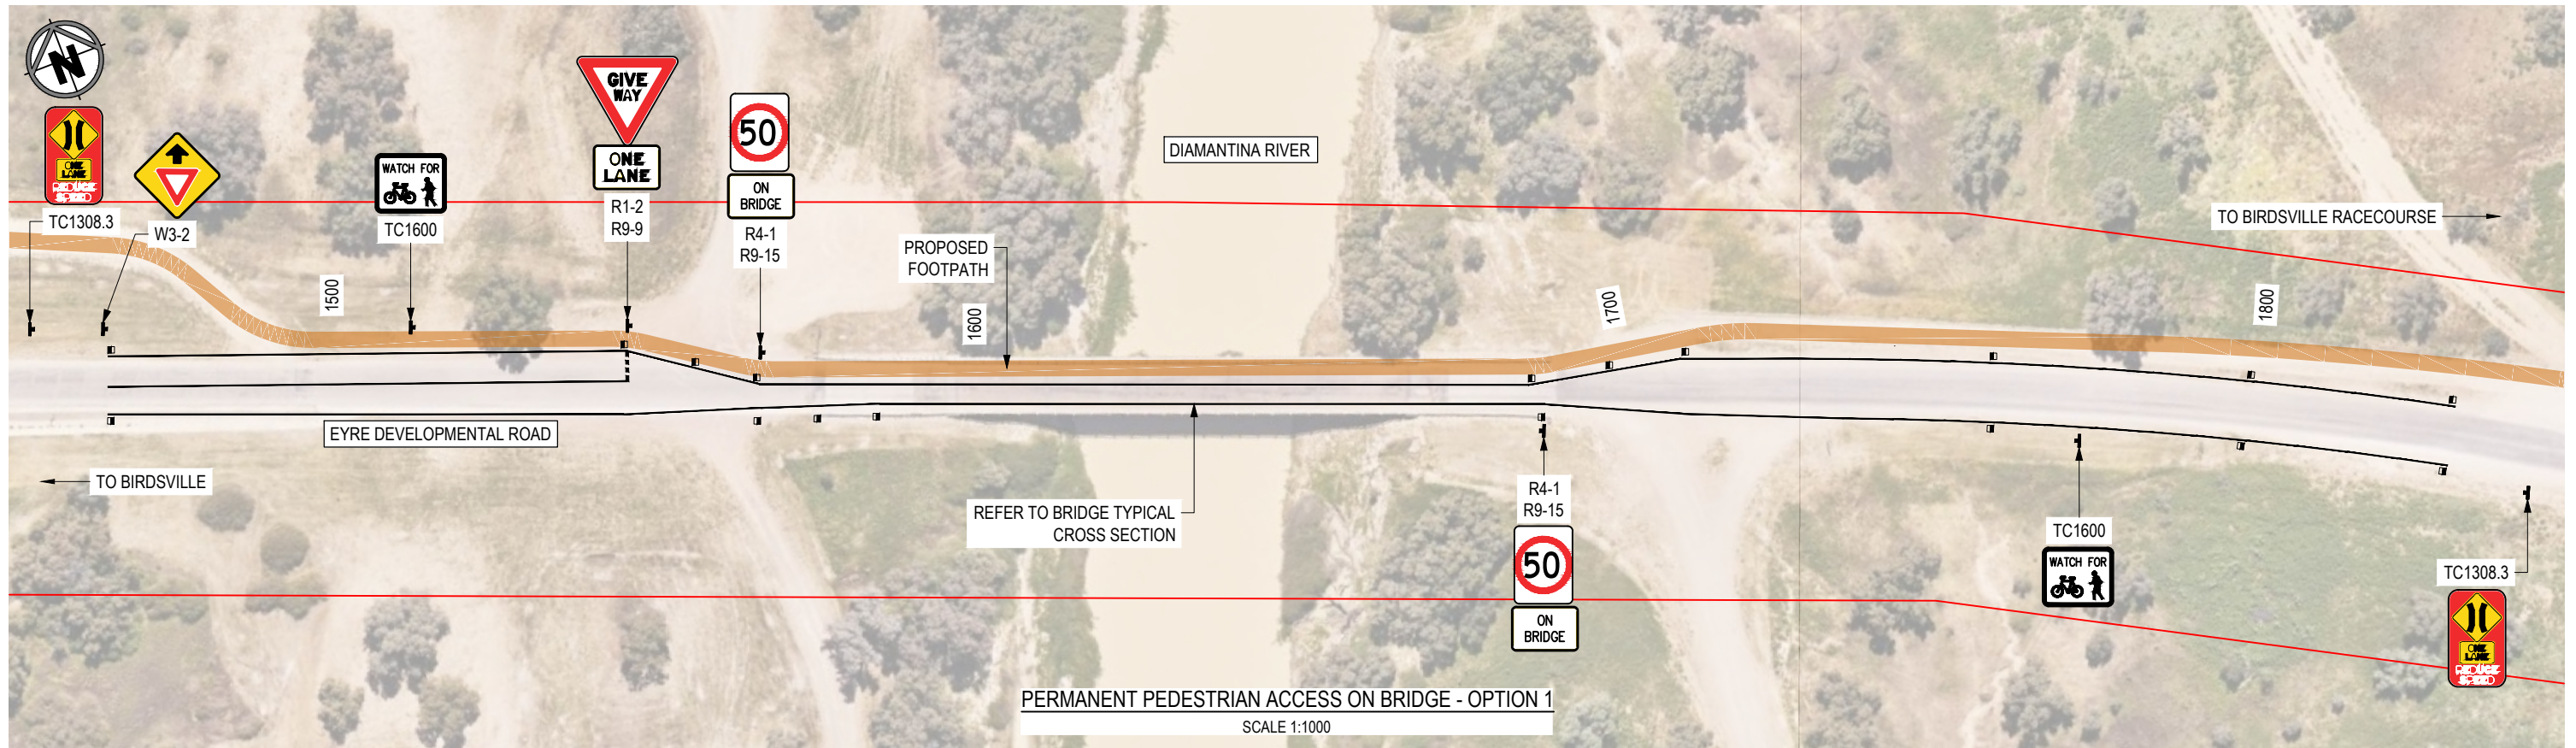

Rev.	Revision Description	By	Date
A	ORIGINAL ISSUE	MM	19/06/2026

GBA CONSULTING ENGINEERS
Barcaldine
Emerald | Rockhampton | Toowoomba
Email: admin@gbaengineers.com.au

Drawn: Mduduzi Madiya
Designed: Mduduzi Madiya
Checked: Hanno du Toit
Survey: GBA Consulting Engineers


PRELIMINARY
NOT FOR CONSTRUCTION

Date: 19 June 2026

Client: DIAMANTINA SHIRE COUNCIL
Project: BIRDSVILLE RACECOURSE FOOTPATH CONCEPT
Title: PERMANENT PEDESTRIAN ACCESS ON BRIDGE - OPTION 1

Category: GENERAL ENGINEERING
Drawing No. 260090-1/09
Units: m (UNO) Scale: AS SHOWN Size: A3

(01/2025) Date Printed: 19/06/2026 12:43:26 M-Files ID: 35097

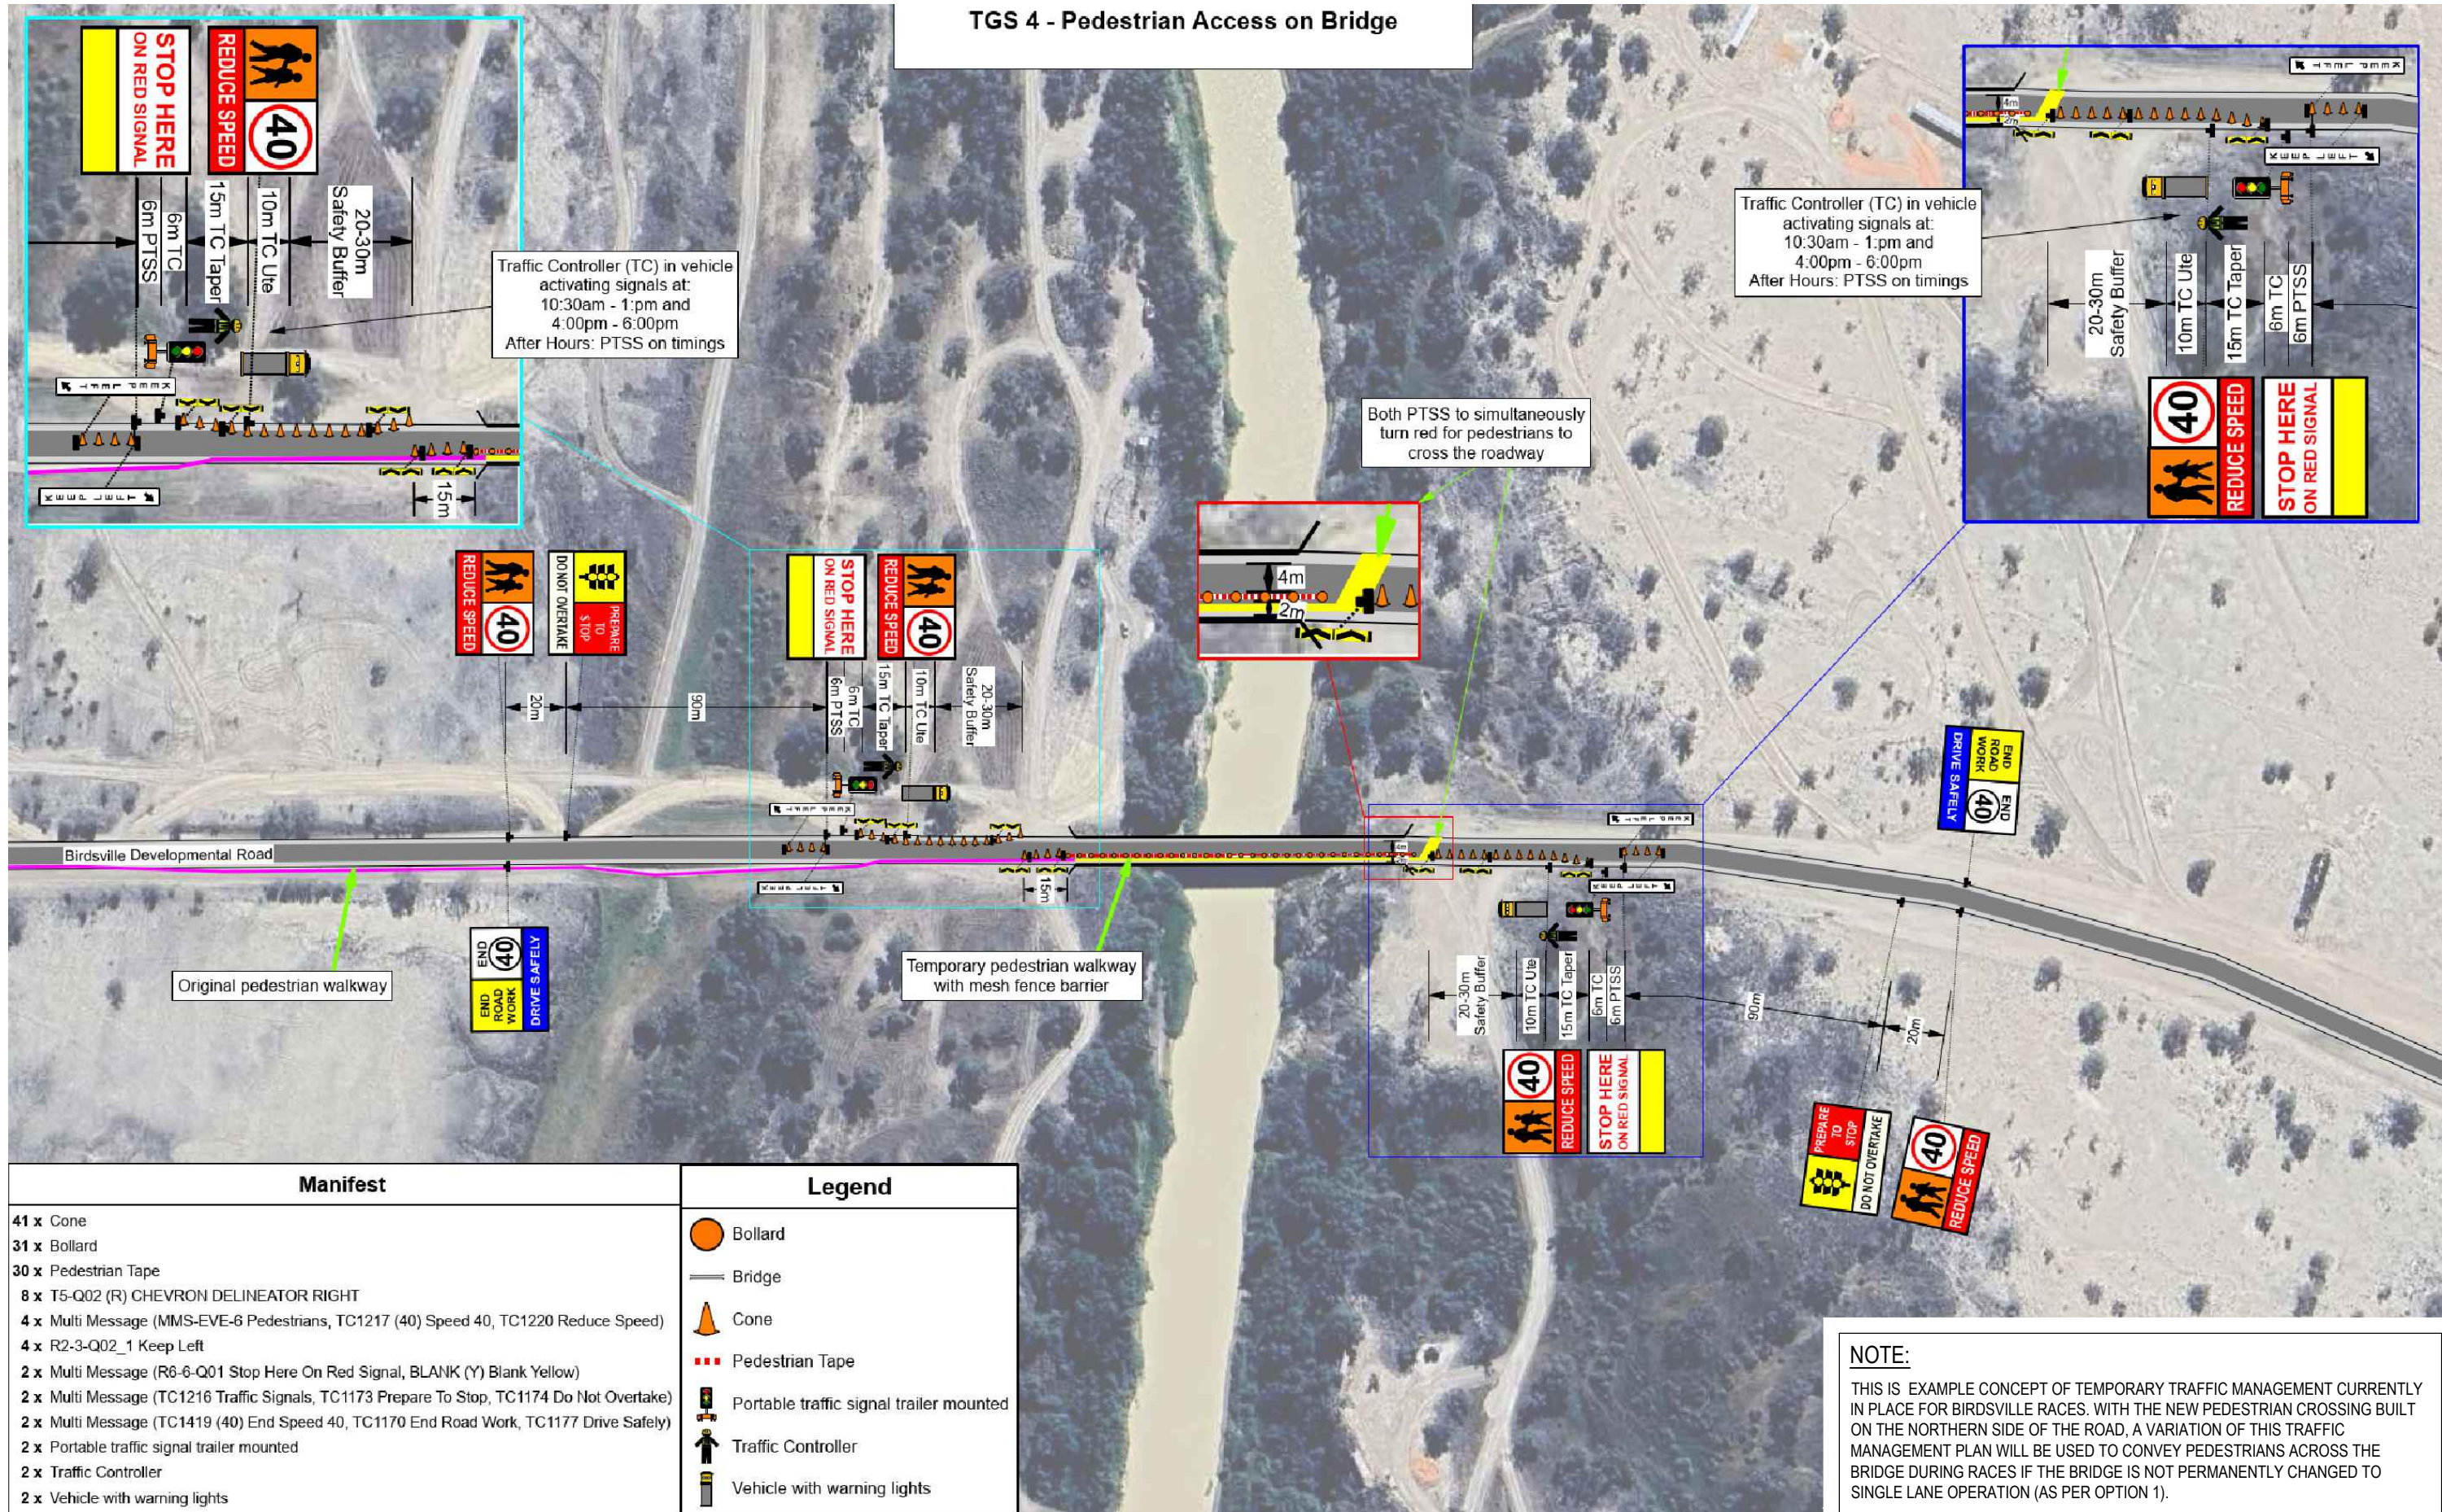

TEMPORARY PEDESTRIAN ACCESS ON BRIDGE - OPTION 2

NOT TO SCALE

A	ORIGINAL ISSUE	MM	19/06/2026
Rev.	Revision Description	By	Date

GBA CONSULTING ENGINEERS
Barcaldine
Emerald | Rockhampton | Toowoomba
Email: admin@gbaengineers.com.au

Drawn: Mduduzi Madiya
Designed: Mduduzi Madiya
Checked: Hanno du Toit
Survey: GBA Consulting Engineers

PRELIMINARY
NOT FOR CONSTRUCTION

Date: 19 June 2026

Client: DIAMANTINA SHIRE COUNCIL
Project: BIRDSVILLE RACECOURSE FOOTPATH CONCEPT
Title: TEMPORARY PEDESTRIAN ACCESS ON BRIDGE - OPTION 2

Category: GENERAL ENGINEERING
Drawing No.
260090-1/10
Units: m (UNO) Scale: AS SHOWN Size: A3