



NORTH QUEENSLAND 46 Ross River Road Mundingburra, Townsville QLD 4812 PO Box 450 Aitkenvale QLD 4814 T +61 7 4725 7843 BIRDSVILLE RACECOURSE MASTER PLAN
LANDSCAPE BASE PLAN - BRONCO BRANDING FACILITY

Sheet 1 of 3



DRAWING NO. REV NO. DATE

240481-LSK-101 A 31/07/20

NOT TO SCALE

LEGEND

- 1. Arena lighting to be upgraded with posts, lighting, new PA system & speakers.
- 2. Investigate permanent town power supply to facilities generally (currently power by generators).
- 3. Install new fence and gates as well as new defined vehicle access track to camp site.
- 4. Future replacement of the existing amenities block within the camping area (to include new toilets, showers and change room).
- 5. Upgrade kitchen and bar. Works to include
- 6. Install new permanent cold room adjacent kitchen and bar.
- 7. Upgrade Secretary's box. Works to include
- 8. Install new storage shed adjacent to kitchen.
- Upgrade existing toilets adjacent the clubhouse. Works to include
- 10. New concrete path extensions to better link amenities blocks to clubhouse for all weather access.
- 11. Extend Secretary's box to accommodate new first aid, or investigate new portable first aid facility (caravan, transportable building) for use during main events.
- 12. Design & construct new Ticket Box and single gate to main entrance.
- 13. Design and install new kids shaded playground (location to be determined).
- 14. Install new double gate to holding yard directly east of clubhouse.
- 15. Replace and relocate existing announcers/judges tower to new location as indicated below, with new raised platform and new steps access.
- 16. Upgrade sewer on site generally.
- 17. Install new stables along the edge of the camp site southern fence.
- 18. Investigate new levy bank along the southern edge of the site to help protect from inundation.
- 19. New spectators seats






NORTH QUEENSLAND 46 Ross River Road Mundingburra, Townsville QLD 4812 PO Box 450 Aitkenvale QLD 4814 T+61 7 4725 7843







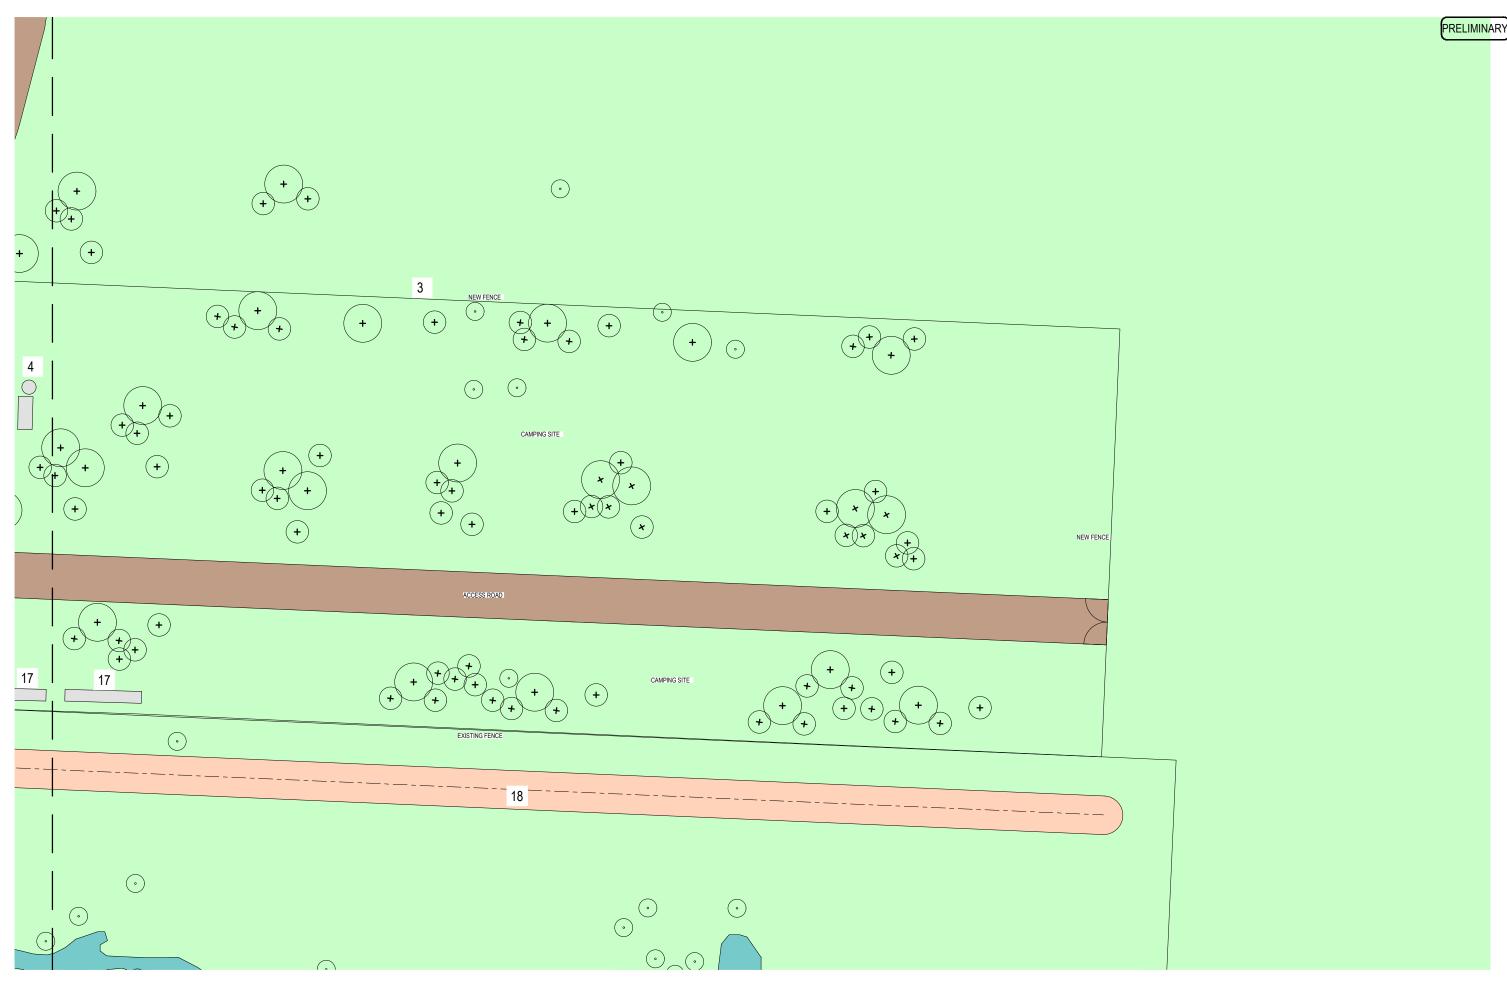



NORTH QUEENSLAND 46 Ross River Road Mundingburra, Townsville QLD 4812 PO Box 450 Aitkenvale QLD 4814 T +61 7 4725 7843

BIRDSVILLE RACECOURSE MASTER PLAN LANDSCAPE BASE PLAN - BRONCO BRANDING FACILITY



240481-LSK-103 A 31/07/2025 5 SCALE 1:500 @ A1 1:1000 @ A3